


# 125 Ton Static Burst Pull Pit Detail

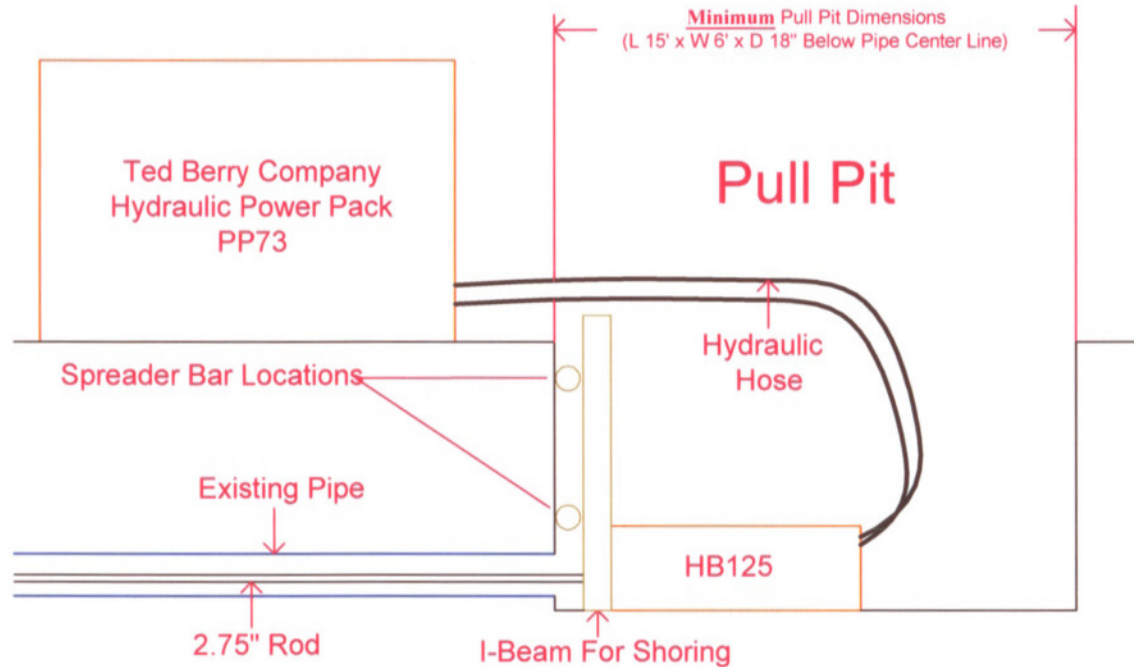

**Note:**

1. All excavation and trench shoring as required for the project must be in 100% OSHA compliance for Ted Berry Company Inc. technicians to enter.
2. Spreader bars for trench boxes must be set-up so that the bottom spreader is located above the top of the existing pipe by roughly one foot. The top spreader can be located at any position above the bottom.
3. Ted Berry Company needs to shore the static pulling unit during pipe bursts. We have I-Beams that can be placed on the pit side of the spreaders so we can shore our machine against the trench box. If the trench box can not support the force to be exerted on them Ted Berry Company also has 8x8 hardwood beams that can be placed in any way required to properly shore the machine.

General Notes




No.	Revisions/Status	Date

**File Name and Address**  
 Ted Berry Company Inc.  
 521 Federal Road  
 Livermore, ME 04253  
 Phone (207) 897-3348  
 Fax (207) 897-3627

**Project Name and Address**  
 York Sewer District  
 21 Bayhaven Road  
 York, Maine 03910

Project	Ocean Avenue	Sheet	1.4
Date	July 3, 2009		
Scale	Not to Scale		

# 125 Ton Static Burst Launch Pit Detail

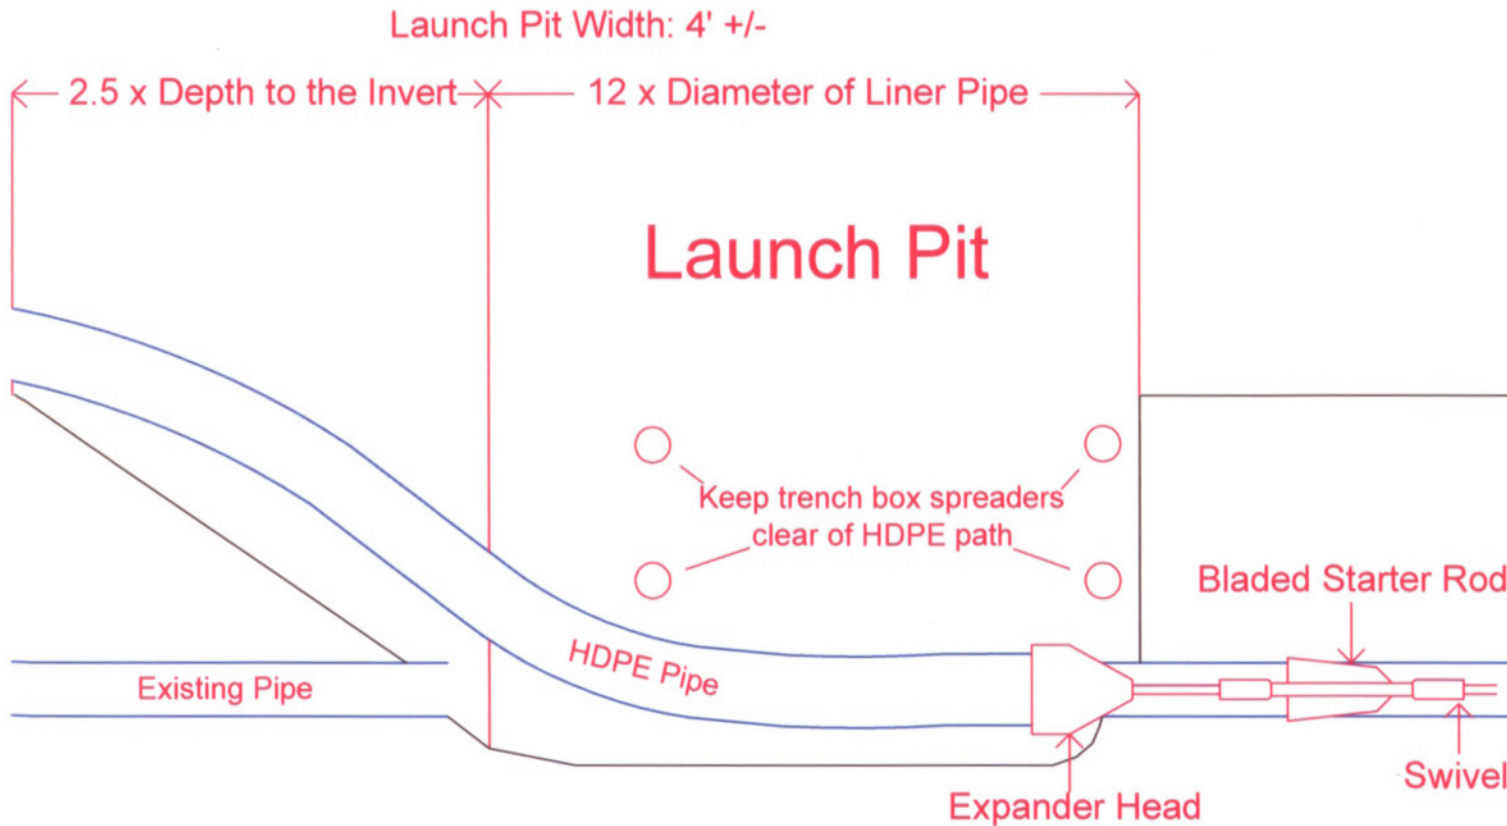

General Notes

**TED BERRY**  
CO. INC.


No.	Revision/Issue	Date

See notes and address  
 Ted Berry Company Inc.  
 521 Federal Road  
 Livermore, ME 04253  
 Phone (207) 897-3348  
 Fax (207) 897-3627

Project Name and Address  
 York Sewer District  
 21 Bayhaven Road  
 York, Maine 03910

Project Ocean Avenue	Sheet 1.5
Date July 3, 2009	
Scale Not to Scale	

# Ocean Avenue By-Pass Plan For Second Burst

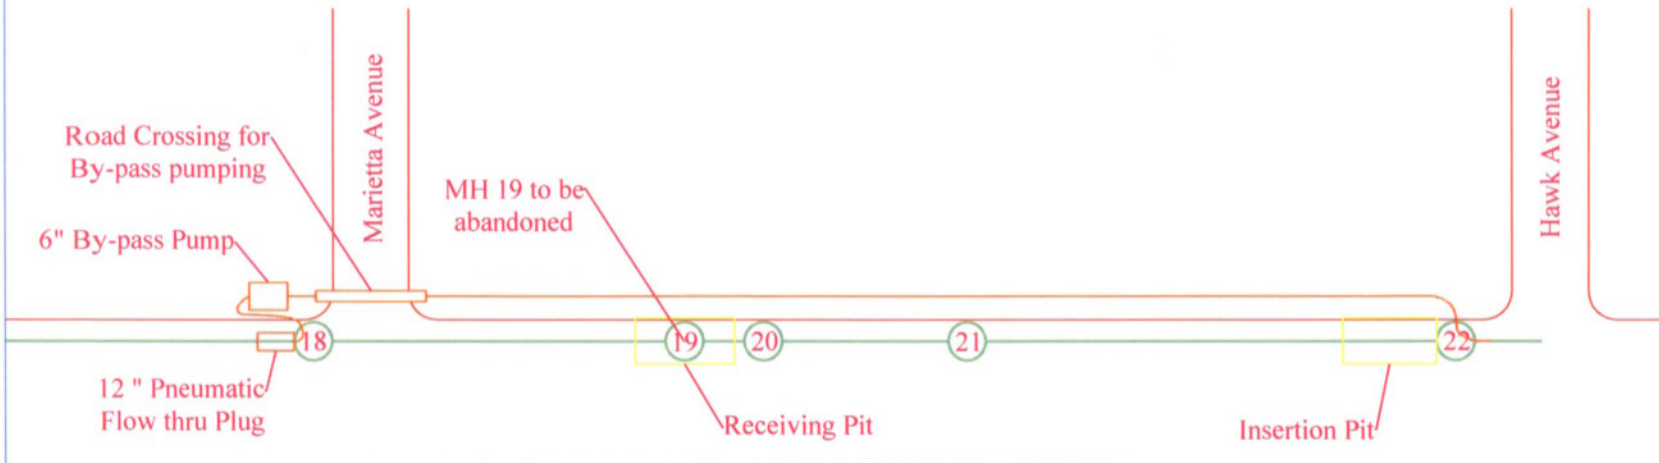

**Ocean Avenue**

General Notes




No.	Revision/Issue	Date

**Prep Name and Address**  
 Ted Berry Company Inc.  
 521 Federal Road  
 Livermore, ME 04253  
 Phone (207) 897-3348  
 Fax (207) 897-3627

**Project Name and Address**  
 York Sewer District  
 21 Bayhaven Road  
 York, Maine 03910

<b>Project</b> Ocean Avenue	<b>Sheet</b> 1.3
<b>Date</b> July 3, 2009	
<b>Scale</b> Not to Scale	

# Ocean Avenue By-Pass Plan For First Burst

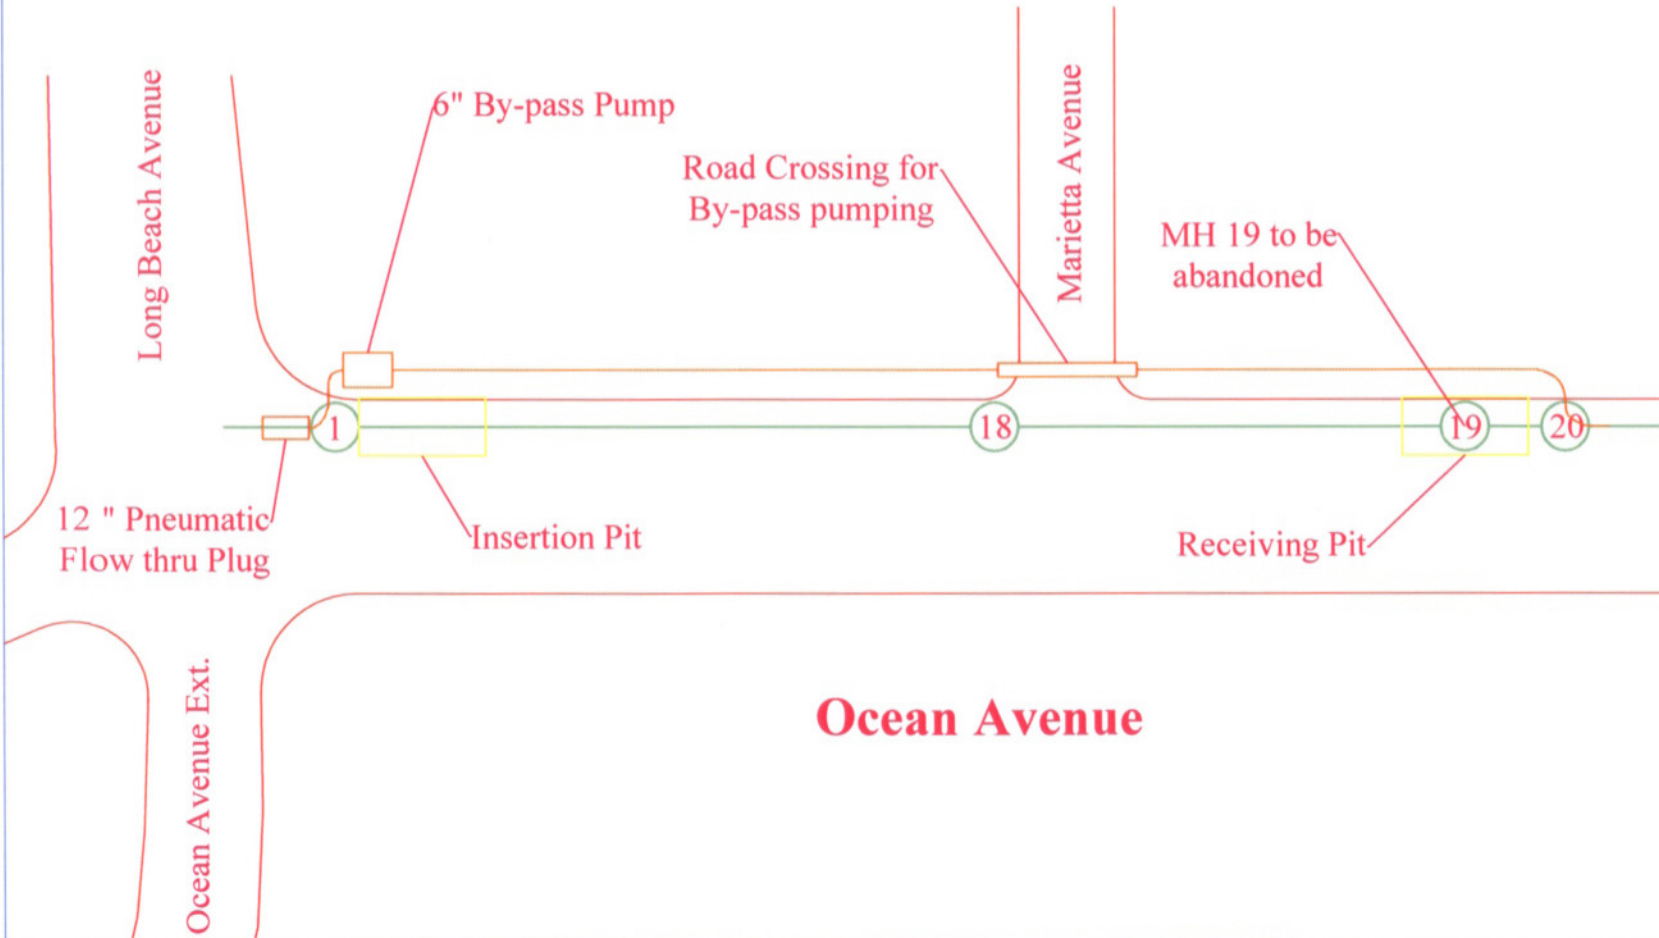

General Notes

**TED BERRY**  
CO. INC.


No.	Revision/Issue	Date

**File Name and Address**  
 Ted Berry Company Inc.  
 521 Federal Road  
 Livmore, ME 04253  
 Phone (207) 897-3348  
 Fax (207) 897-3627

**Project Name and Address**  
 York Sewer District  
 21 Bayhaven Road  
 York, Maine 03910

<b>Project</b> Ocean Avenue	<b>Sheet</b> 1.2
<b>Date</b> July 3, 2009	
<b>Scale</b> Not to Scale	

# Ocean Avenue Site Layout for Pipe bursting

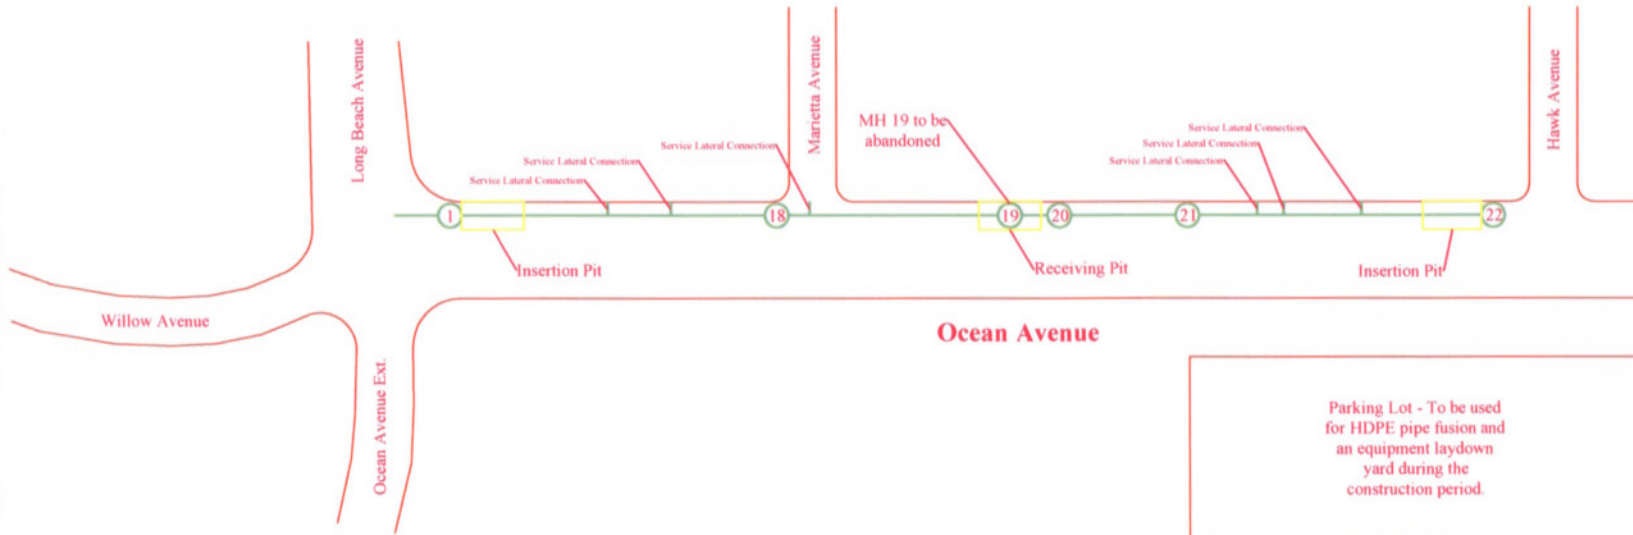

Existing Pipe Information			
MH #	Pipe Type	Pipe Size	Pipe Depth
1	VCP	15	5'-0"
18	VCP	12	5'-9"
19	VCP	12	6'-3 1/2"
20	VCP	12	6'-6"
21	VCP	12	7'-3"
22	VCP	12	8'-9"

General Notes

**TED BERRY**  
Co. Inc.

No.	Revisory/Issue	Date

**File Name and Address**  
 Ted Berry Company Inc.  
 521 Federal Road  
 Livermore, ME 04253  
 Phone (207) 897-3348  
 Fax (207) 897-3627

**Project Name and Address**  
 York Sewer District  
 21 Bayhaven Road  
 York, Maine 03910

<b>Project</b> Ocean Avenue	<b>Sheet</b> 1.1
<b>Date</b> July 3, 2009	
<b>Scale</b> Not to Scale	